


2518

30 174 116 458 113 4725 318 2638 111 394 110 522 36

1348

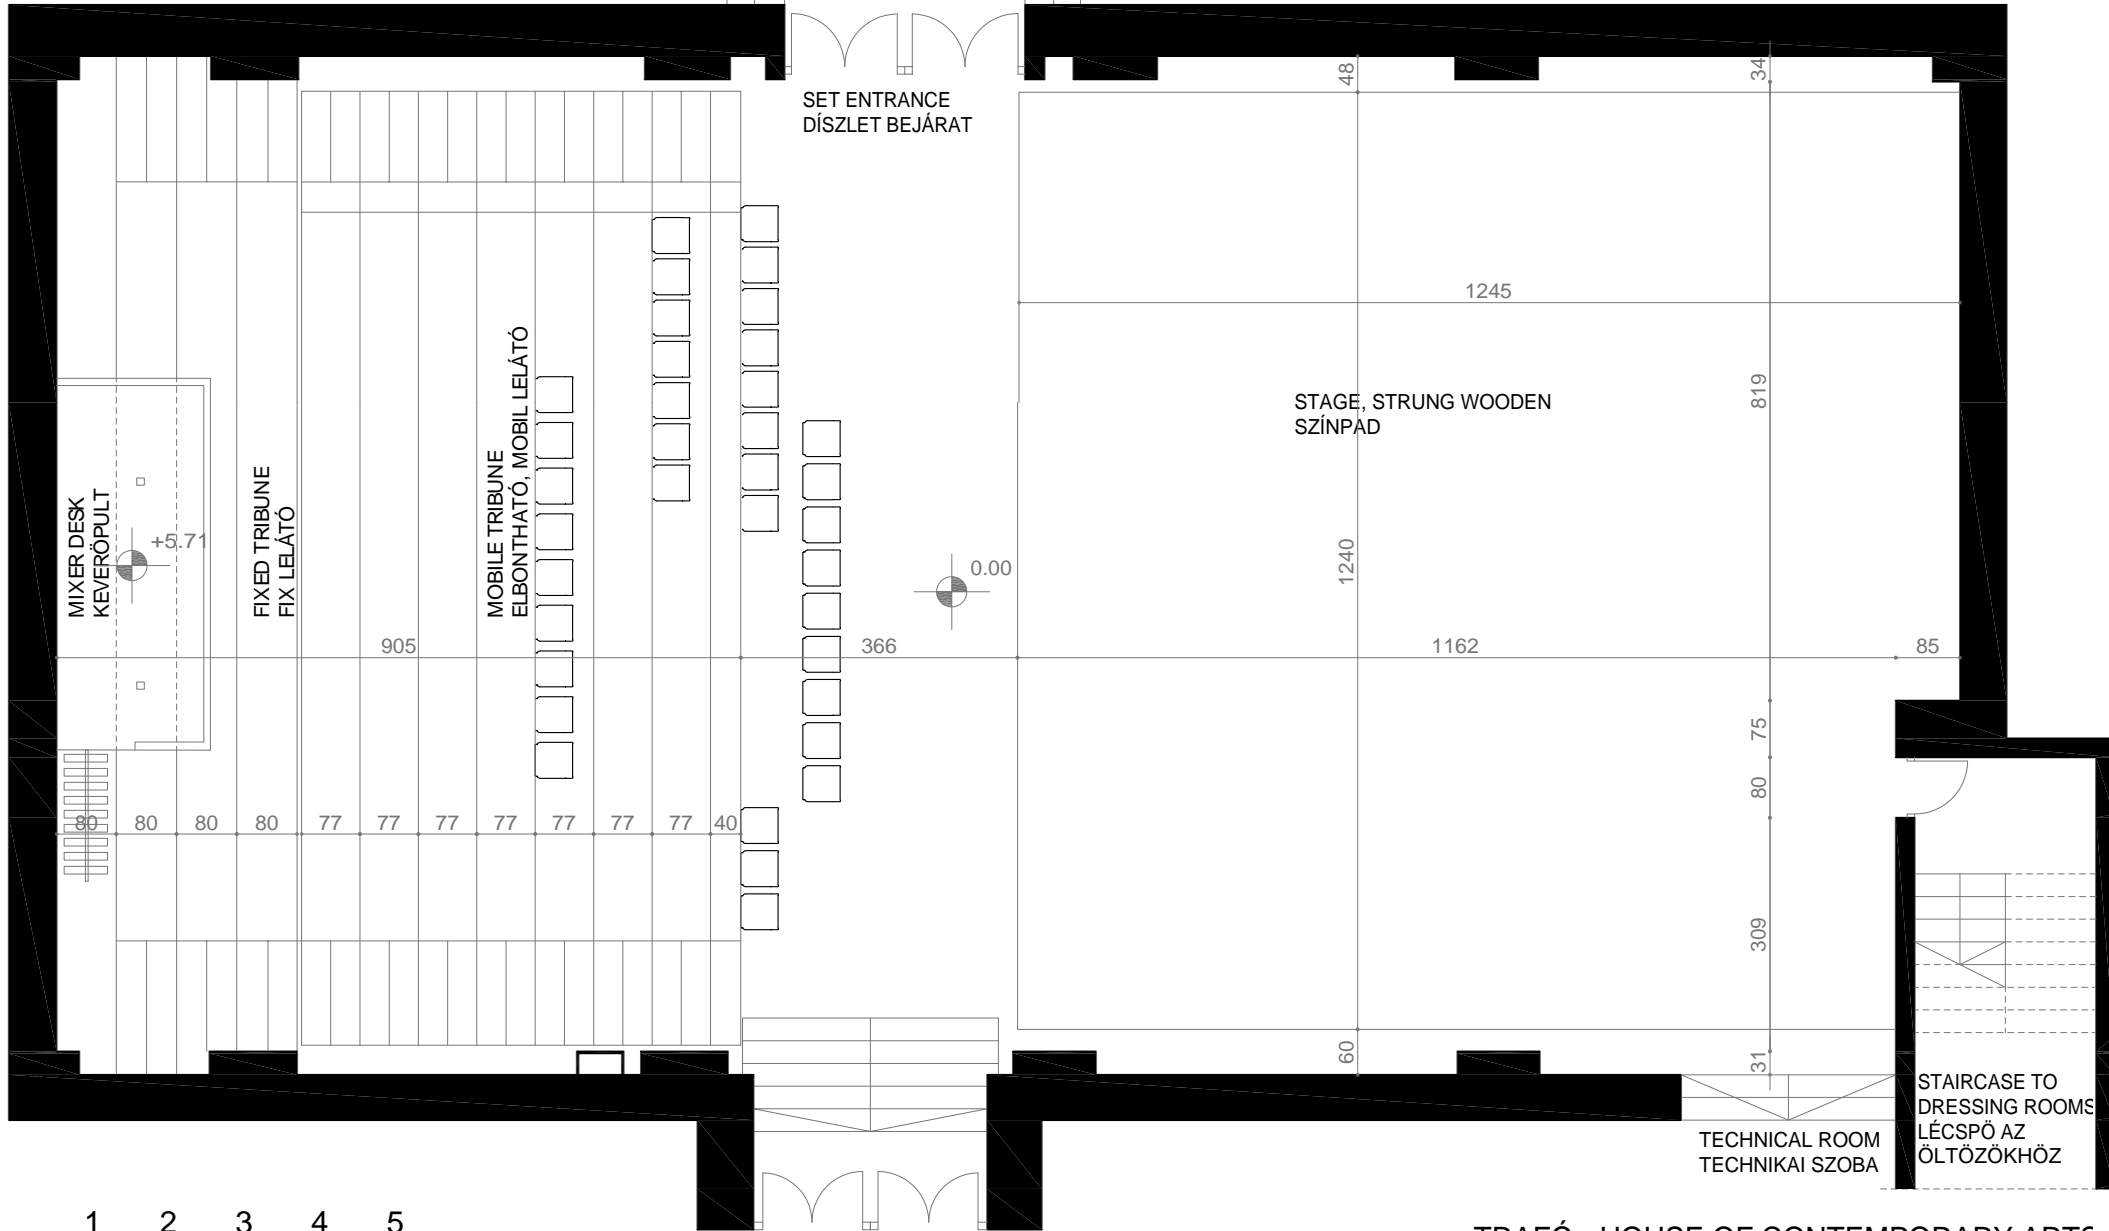

floor plan scale - 1:100
alrajz lépték - 1:100

PUBLIC ENTRANCE AND EXIT
KÖZÖNSÉG BE- ÉS KIJÁRAT



TRAFÓ - HOUSE OF CONTEMPORARY ARTS

H-1094 BUDAPEST LILIAM UTCA 41.
TEL.: 00 36 1 456 2040
FAX.: 00 36 1 456 2050
E-MAIL: trafo@trafo.hu